
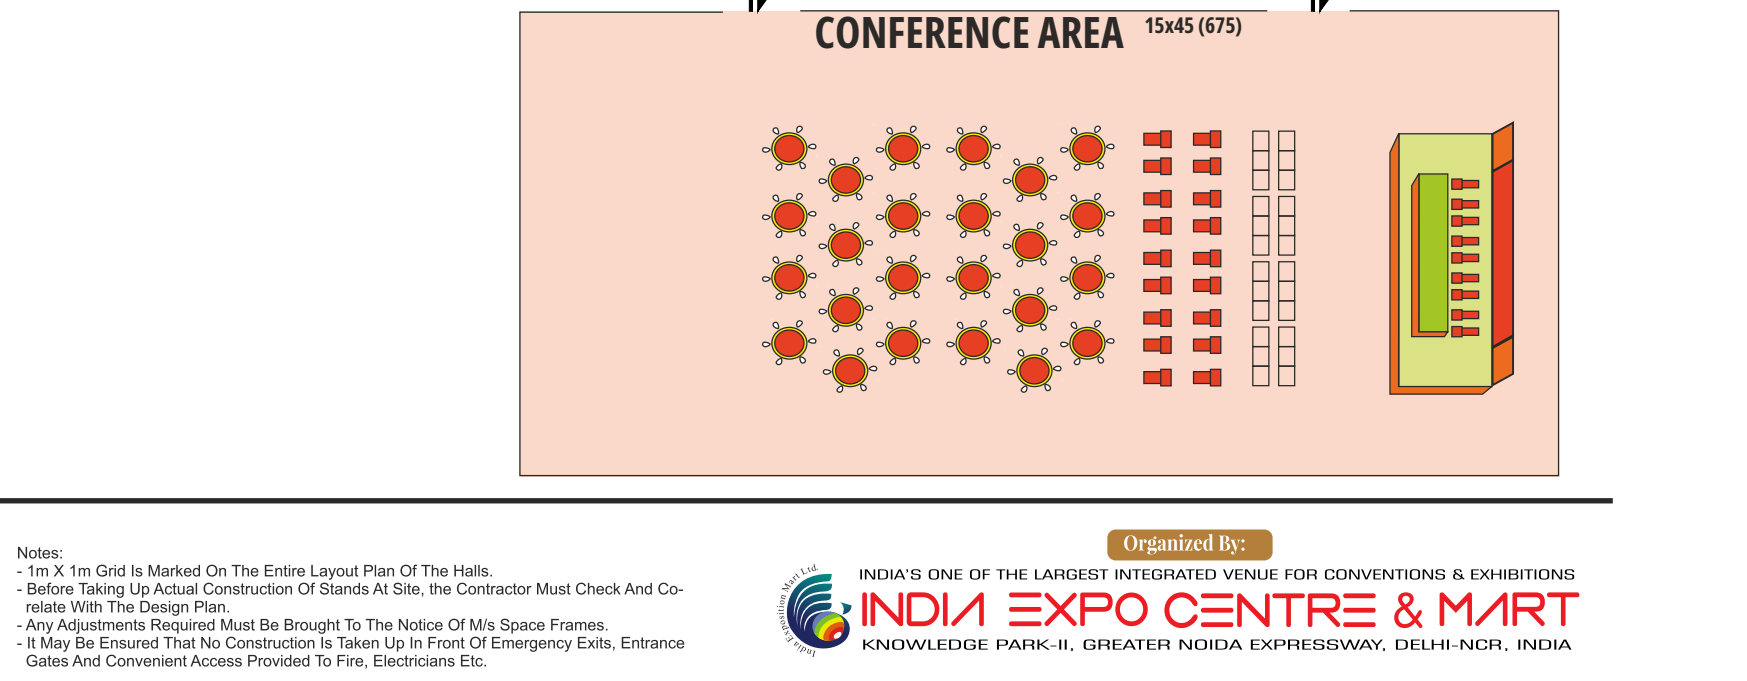
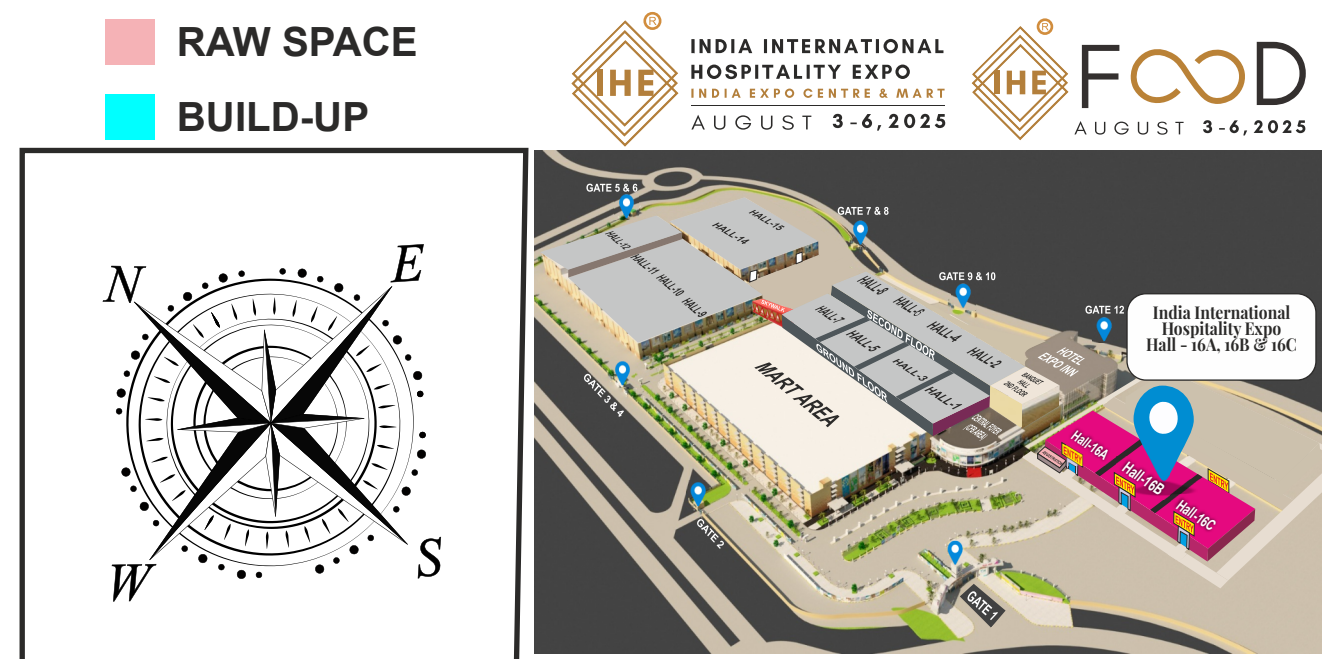


Hall - 16A

Hall - 16B

Hall - 16C

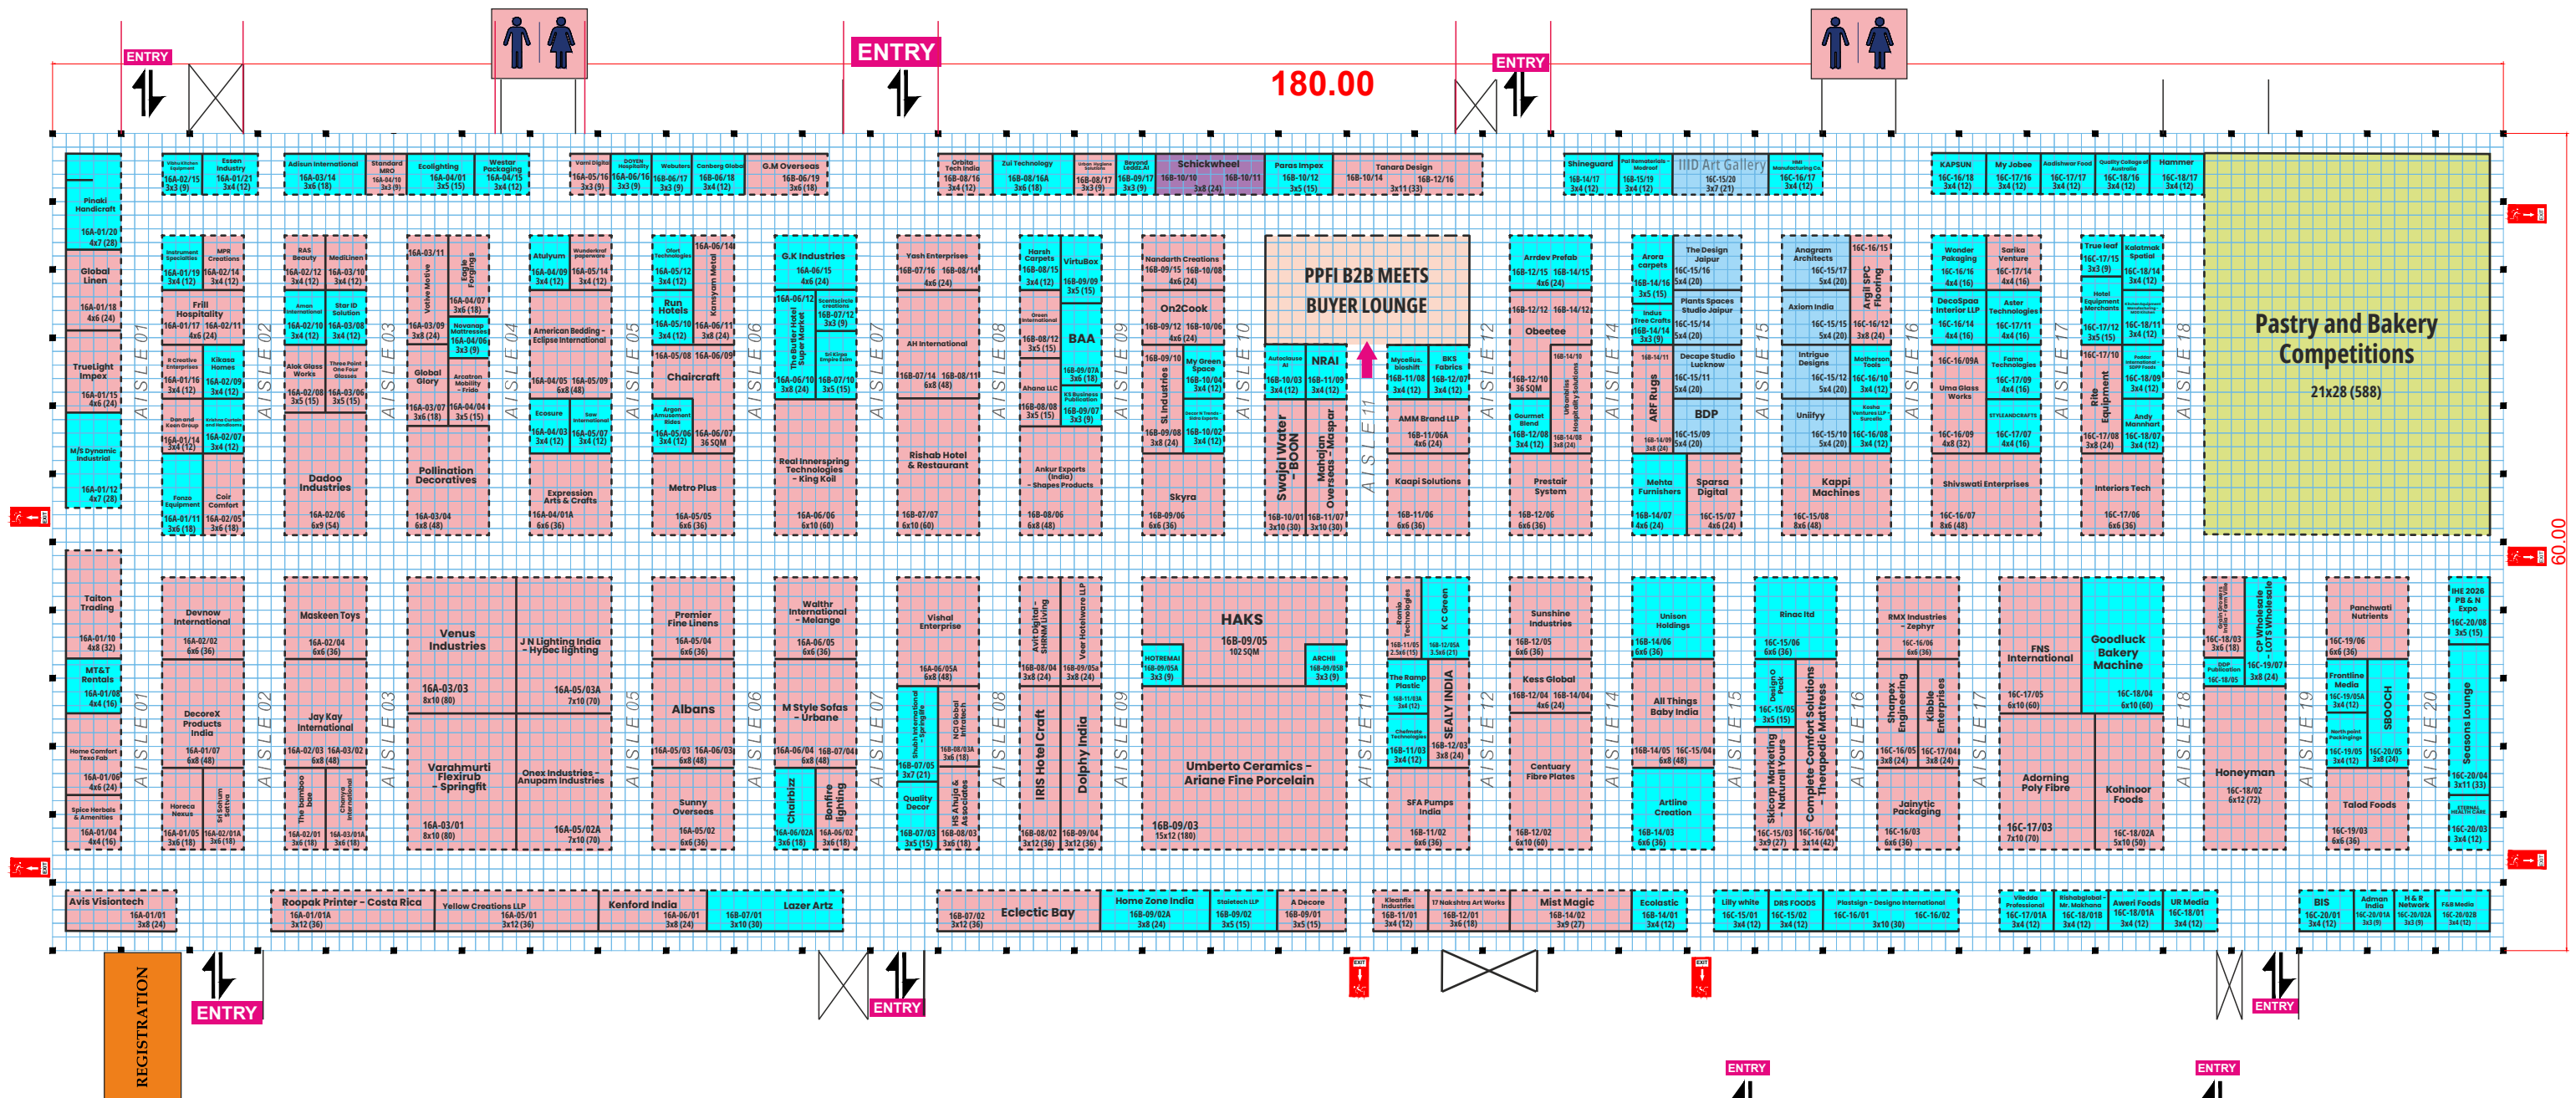

Notes:

- 1m X 1m Grid Is Marked On The Entire Layout Plan Of The Halls.
- Before Taking Up Actual Construction Of Stands At Site, The Contractor Must Check And Co-relate With The Design Plan.
- Any Adjustments Required Must Be Brought To The Notice Of M/s Space Frames.
- It May Be Ensured That No Construction Is Taken Up In Front Of Emergency Exits, Entrance Gates And Convenient Access Provided To Fire, Electricians Etc.

Organized By:

INDIA'S ONE OF THE LARGEST INTEGRATED VENUE FOR CONVENTIONS & EXHIBITIONS

INDIA EXPO CENTRE & MART

KNOWLEDGE PARK-II, GREATER NOIDA EXPRESSWAY, DELHI-NCR, INDIA